


NOTE: FOR THE AREA THAT IS
HATCH, IT IS OVERLAP FROM
CONTOUR 94 AND 95 IN ORDER
TO MAKE THE AREA FLAT FOR
THE PAD.

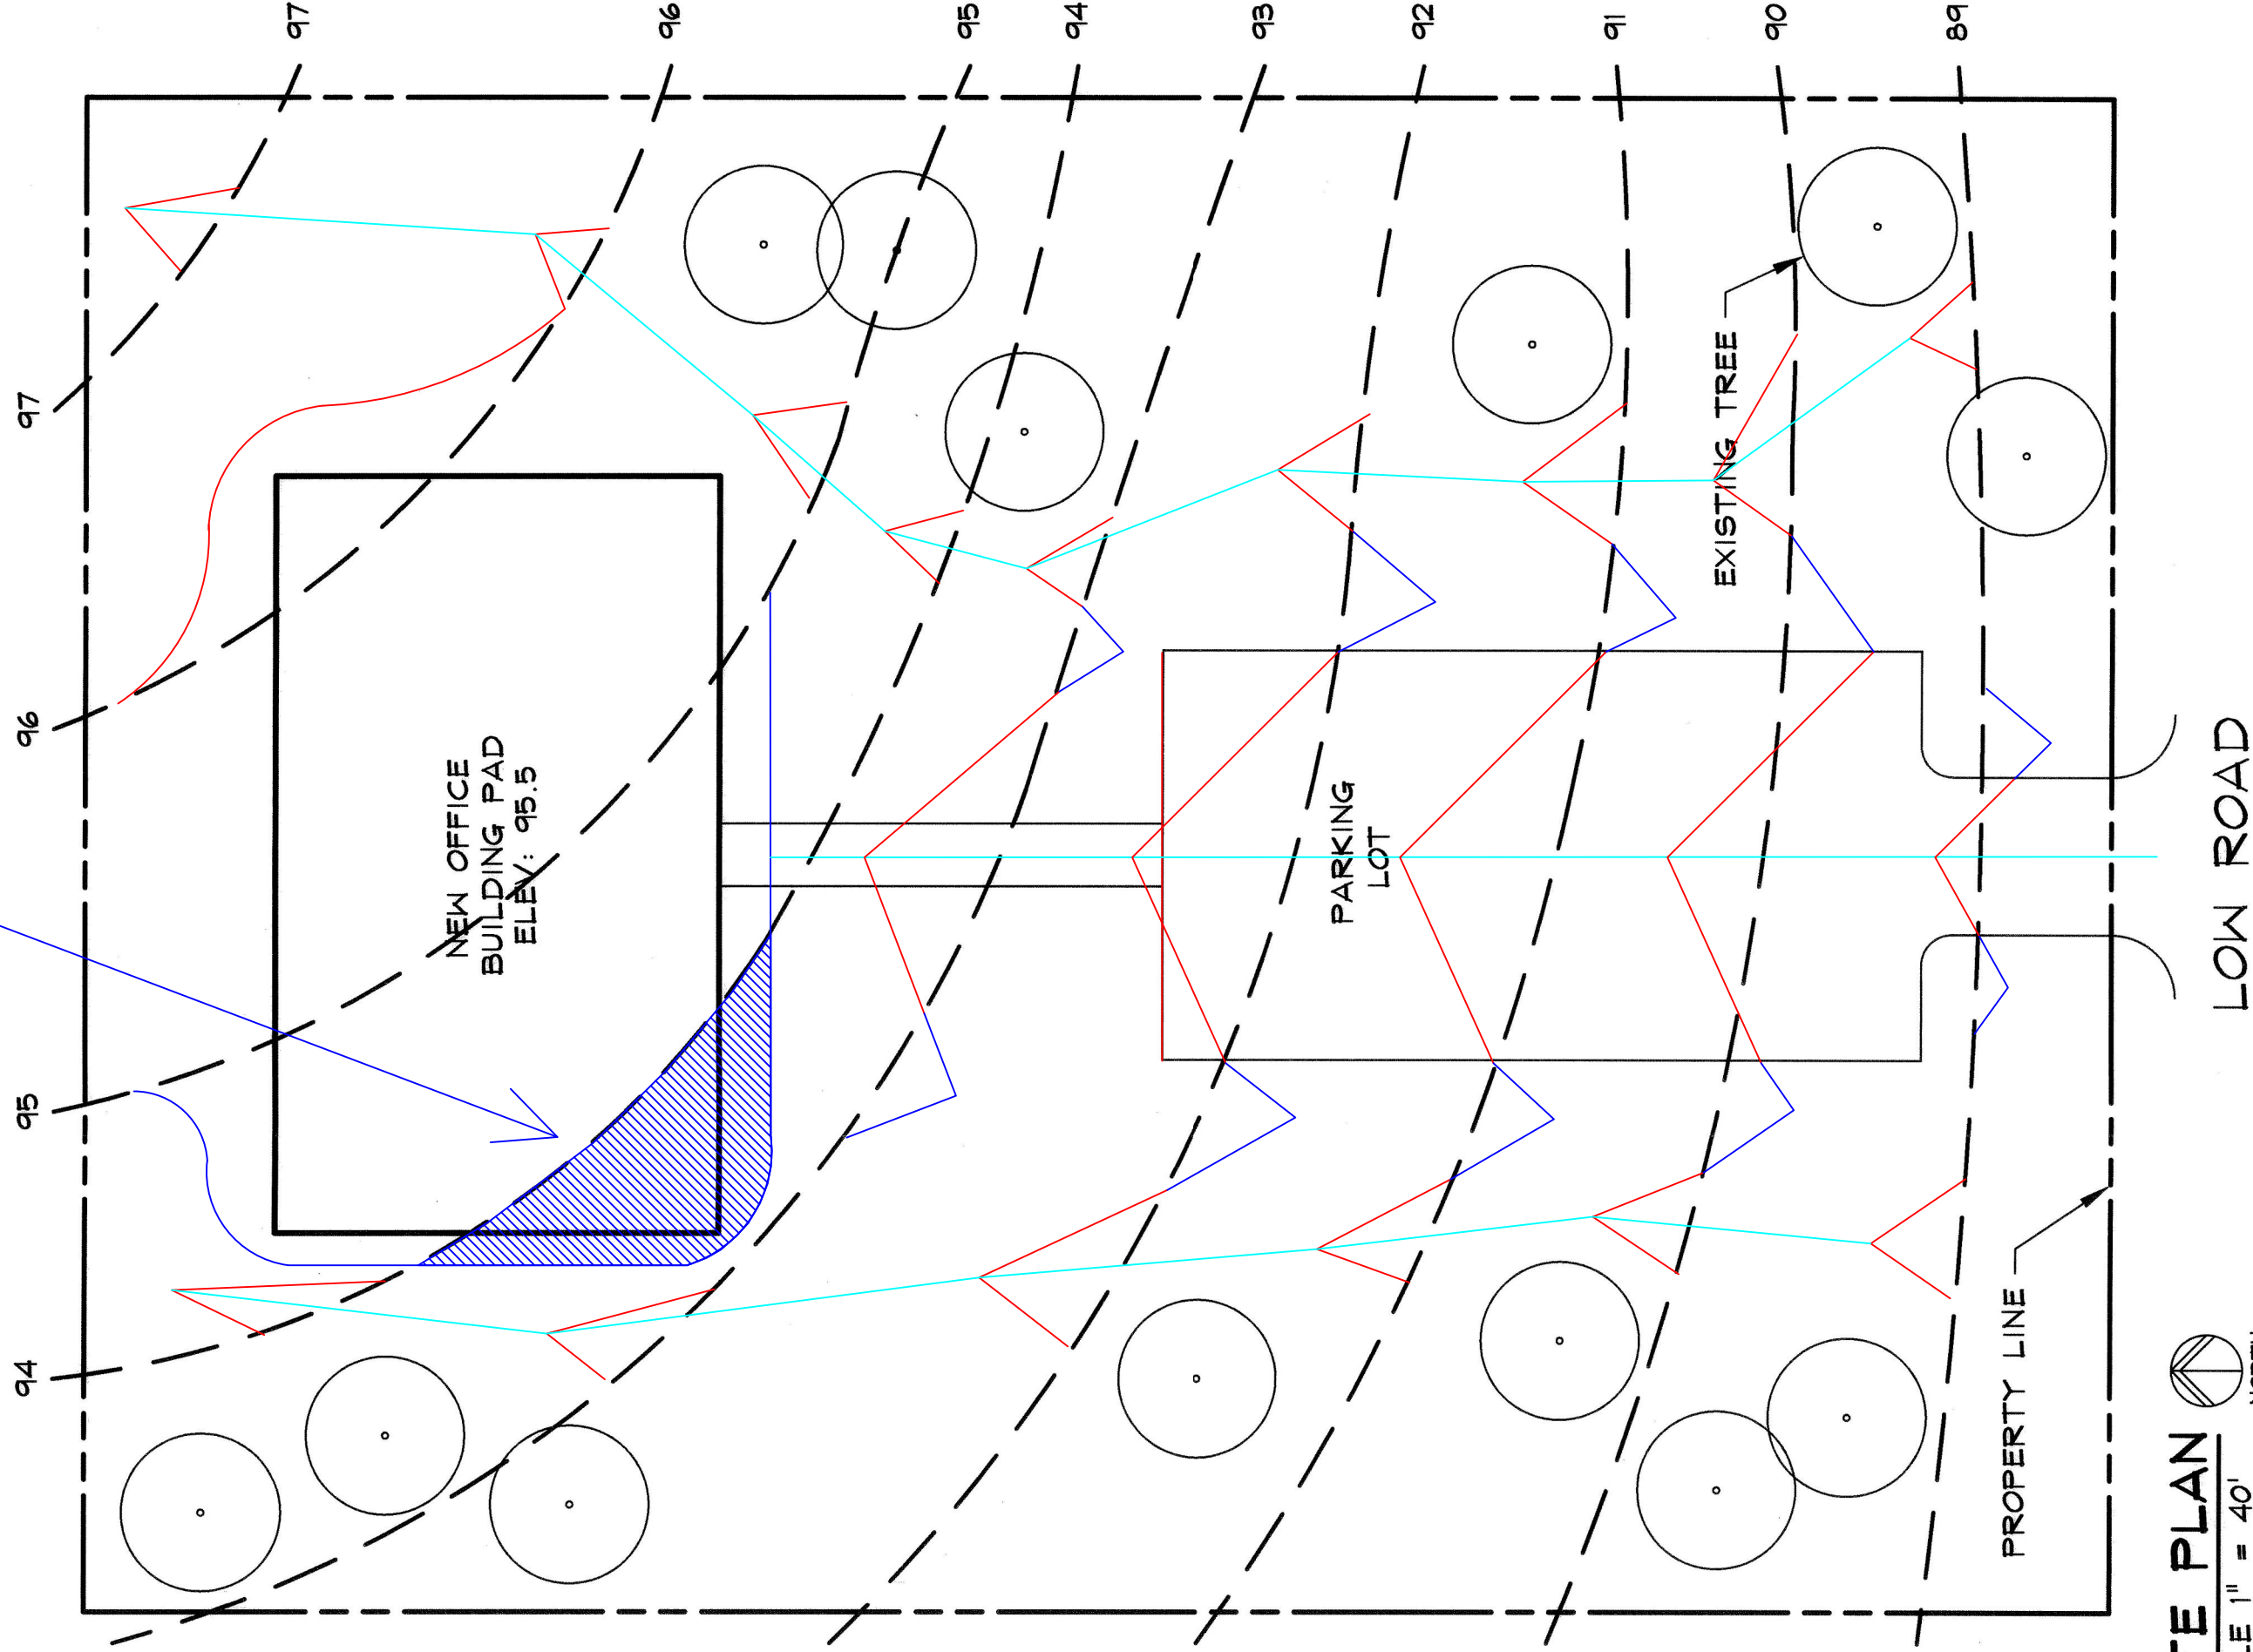

SITE PLAN
SCALE 1" = 40'
NORTH